



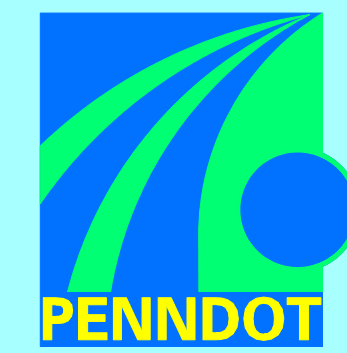


US 322 CORRIDOR IMPROVEMENTS

DELAWARE COUNTY



CHERRY TREE ROAD / BETHEL ROAD INTERSECTION

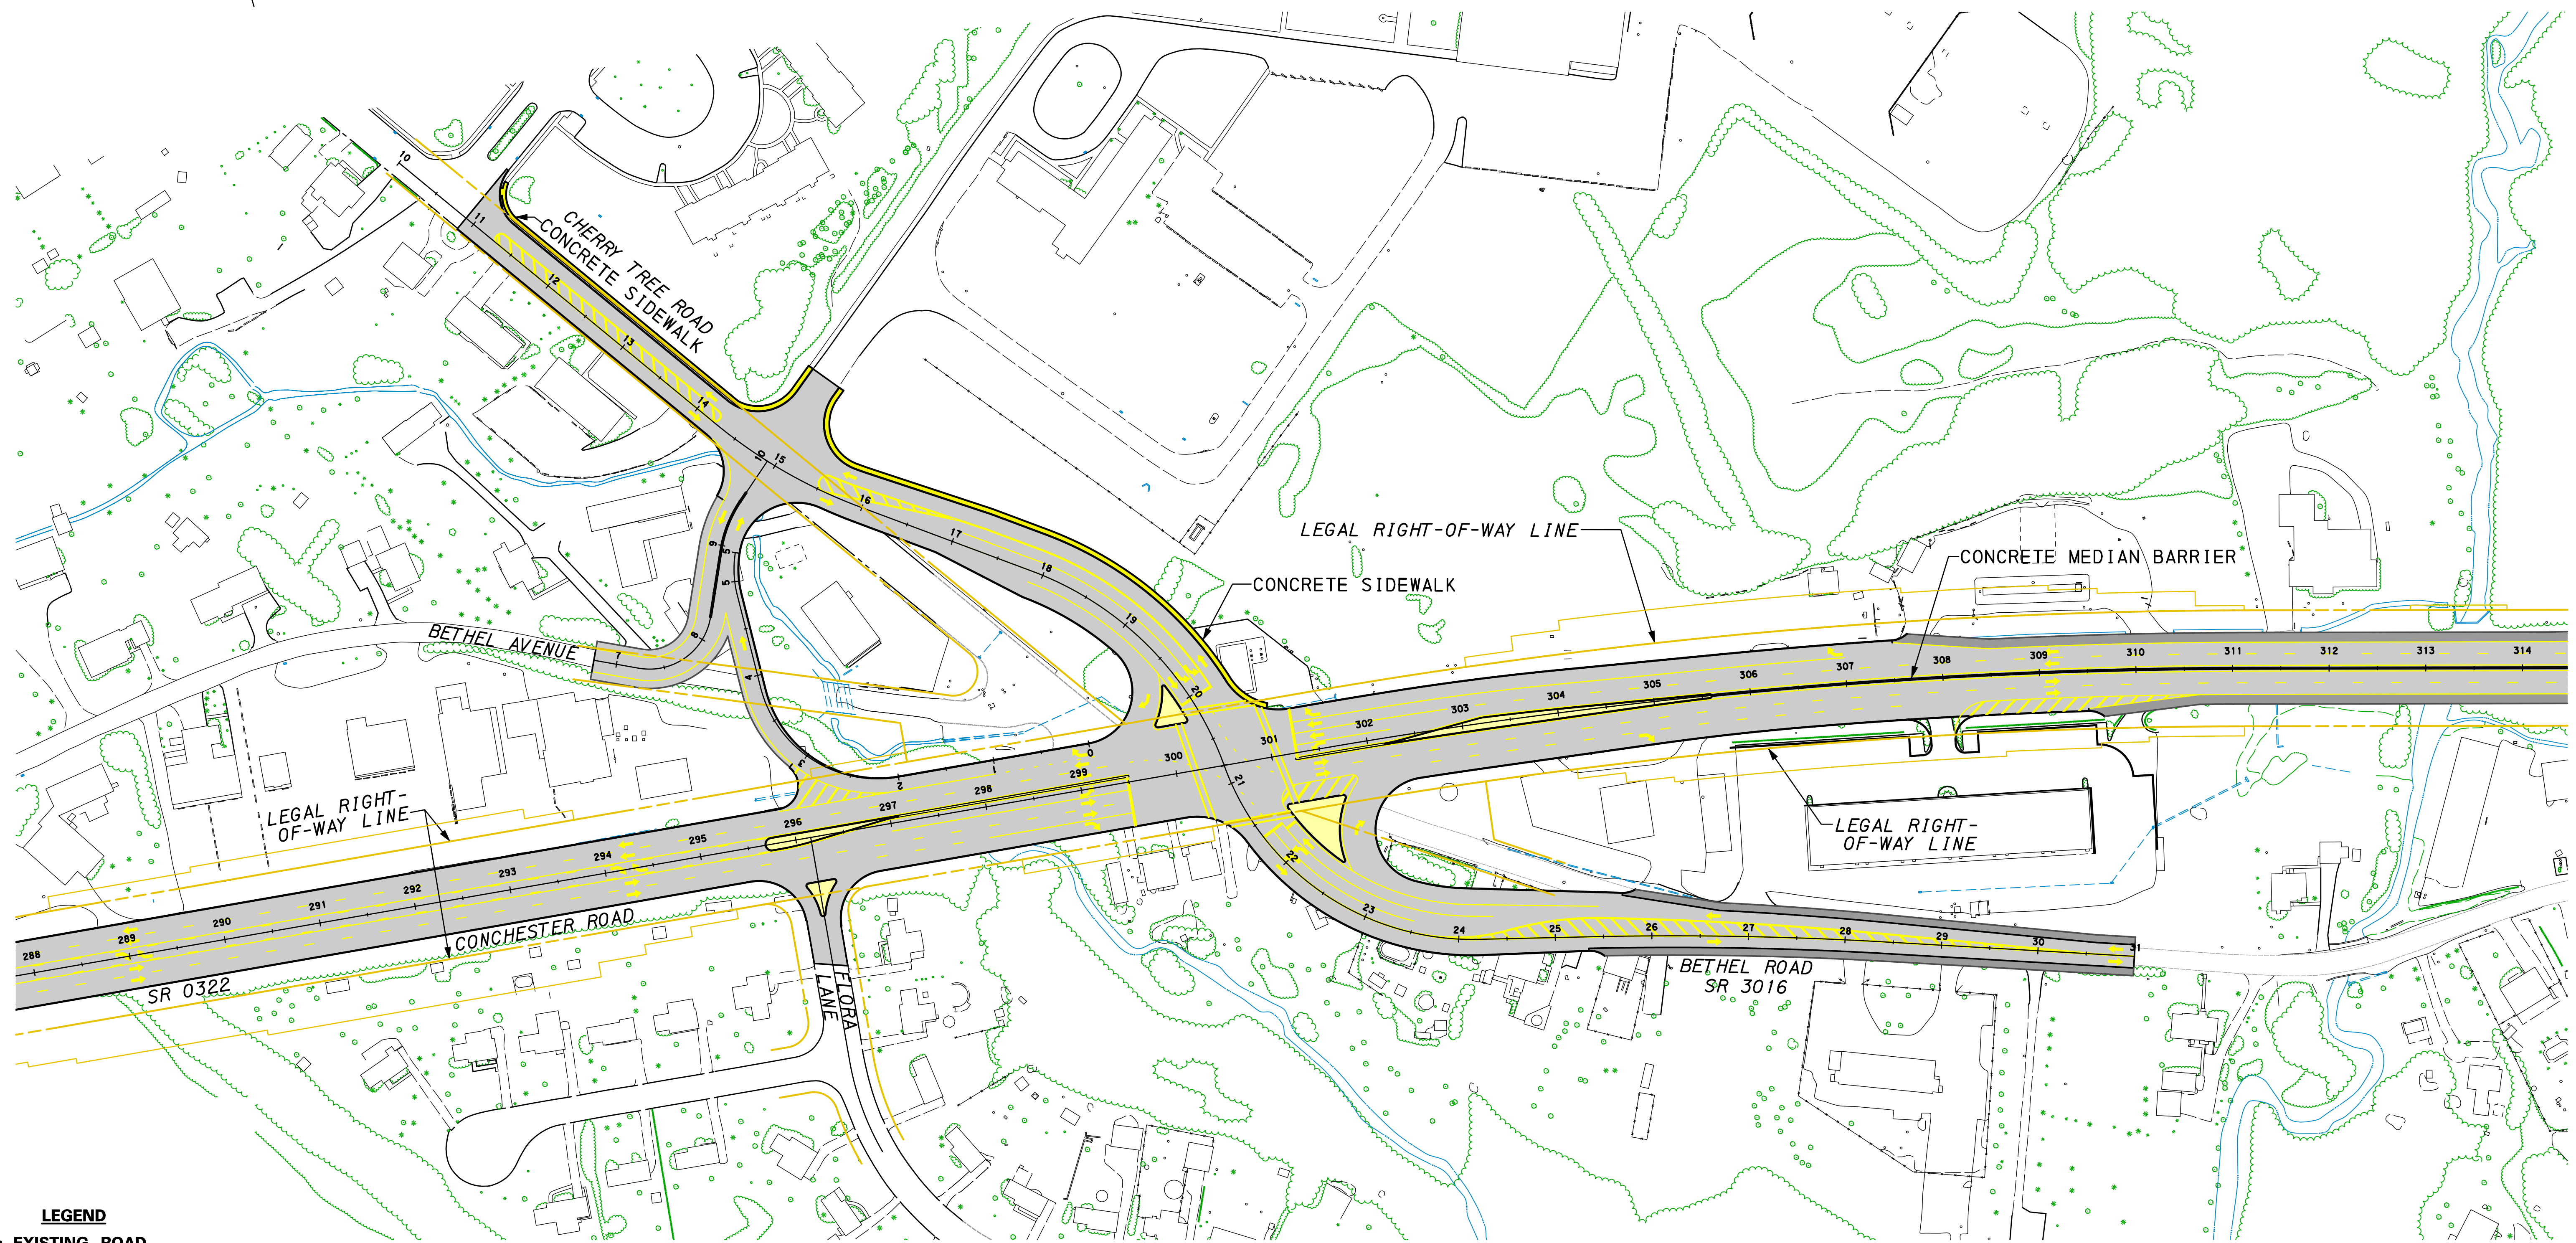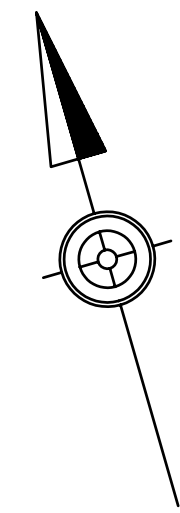

LEGEND

- EXISTING ROAD
- PROPERTY LINES
- LEGAL RIGHT-OF-WAY LINES
- PROPOSED ROAD
- PROPOSED SHOULDER
- PROPOSED CONCRETE MEDIANS / ISLANDS
- STREAMS, PONDS, ETC.
- VEGETATED AREAS